




# 2007 PLAYMAKERS

### NOTES:

- 1) This play system design will meet the **ADA Accessibility Guidelines for Buildings and Facilities**, effective November 17, 2000, as published by the **Architectural and Transportation Barriers Compliance Board**, when installed over accessible surfacing, based on the following criteria:
  - a.) An accessible route must be provided to the play area.
  - b.) Of the 9 elevated play activities, 5 must be along an accessible route.
  - c.) 5 elevated play activities are accessible by transfer station.
  - d.) 3 activities of 3 types of ground level play must be provided, as required by I.A.W. document "36 CFR Part 1191", Table 15.6.2.2.
  - e.) 3 activities of 3 types of ground level play are provided.
  - f.) At least one of each type of ground level play activity must be along an accessible route.
- 2) This site plan should be checked against the actual site area prior to the purchase or installation of equipment.
- 3) Kick plates must be installed between 12" deck increments.
- 4) The unit of measure located in the center of the platform indicates the height above the protective surfacing level. The protective surfacing for this design must accommodate a fall height of at least 5 Ft.
- 5) The structure size for this unit is 38'9" x 22'7" x 9' , requiring protective surfacing for an overall use zone of 85' x 36' . The approximate surface area is 2604 Sq. Ft. , as required by ASTM F1487-05 guidelines.
- 6) This structure is designed to accommodate 50 children from 5 to 12 years of age.
- 7) Supervise children as they play.
- 8) To ensure that accurate measurements are obtained from this drawing, print copies on 11 x 17 paper at full scale.
- 9) This design configuration is the property of this firm and Playworld Systems® and may not be reproduced or used in any manner without the expressed written consent of this firm and Playworld Systems®.

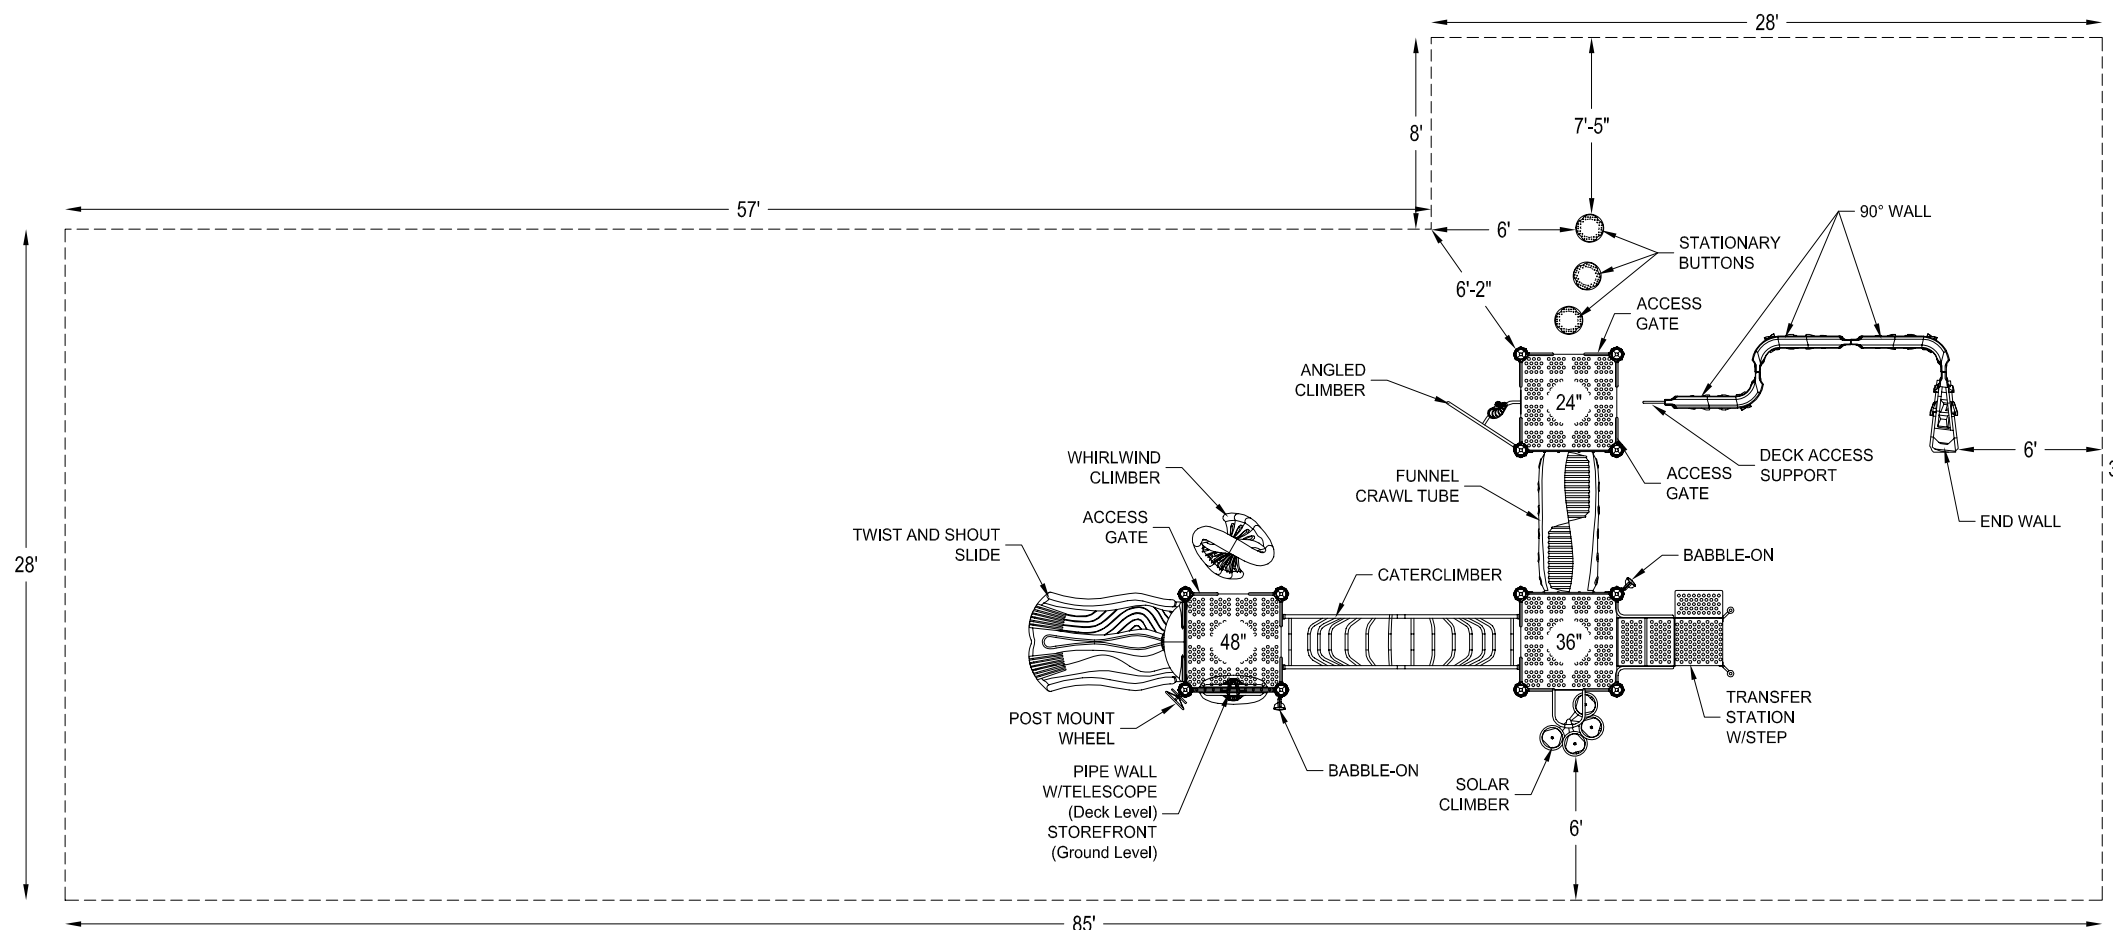

PROJECT NO: 073019.PLS	REV: -	DATE: 1-JUN-07
STRUCTURE SIZE (L x W x H): 38'9" x 22'7" x 9'		SCALE: 1/8" = 1'-0"
SITE PLAN		DRAWN BY: SCOTT JOHNSON



© 2007 Playworld Systems, Inc.  
Playworld™ is a brand of Playworld Systems®, Inc.


## ROSEMARY HILLS ES

LOWER UNIT

PLAYGROUND SPECIALISTS, INC.  
17352 North Seton Ave.  
Emmitsburg, MD 21727

# Rosemary Hills ES – Lower Unit

*Playground Specialists Inc.*

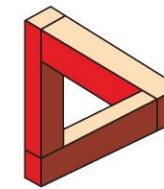

**17352 N. Seton Ave  
Emmitsburg, MD 21727**

Toll Free 800.385.0075  
Fax 301.447.3556  
Email Playspec@aol.com



View B ▲



View A ►



**Playmakers® Design**  
073019.PLS

**Age Group:** 5 to 12  
**Capacity:** 50 Children  
**Play Events:** 16 Fun-Filled Events  
**Structure Size:** 38'9" x 22'7" x 9'  
(L x W x H)

**Use Zone:** 85' x 36'

**Colors:**



Yellow Blue Green Brownstone

Brown  
PlayArmour™

©2007 Playworld Systems, Inc.  
Playworld™ is a brand of Playworld Systems®, Inc.

**PLAYWORLD™**